


JDM: W:\GIS\_Development\Projects\NH\Hooksett\20361\_A\AssetManagement\MXDs\Figure2-1\_SystemOverview-11x17.mxd

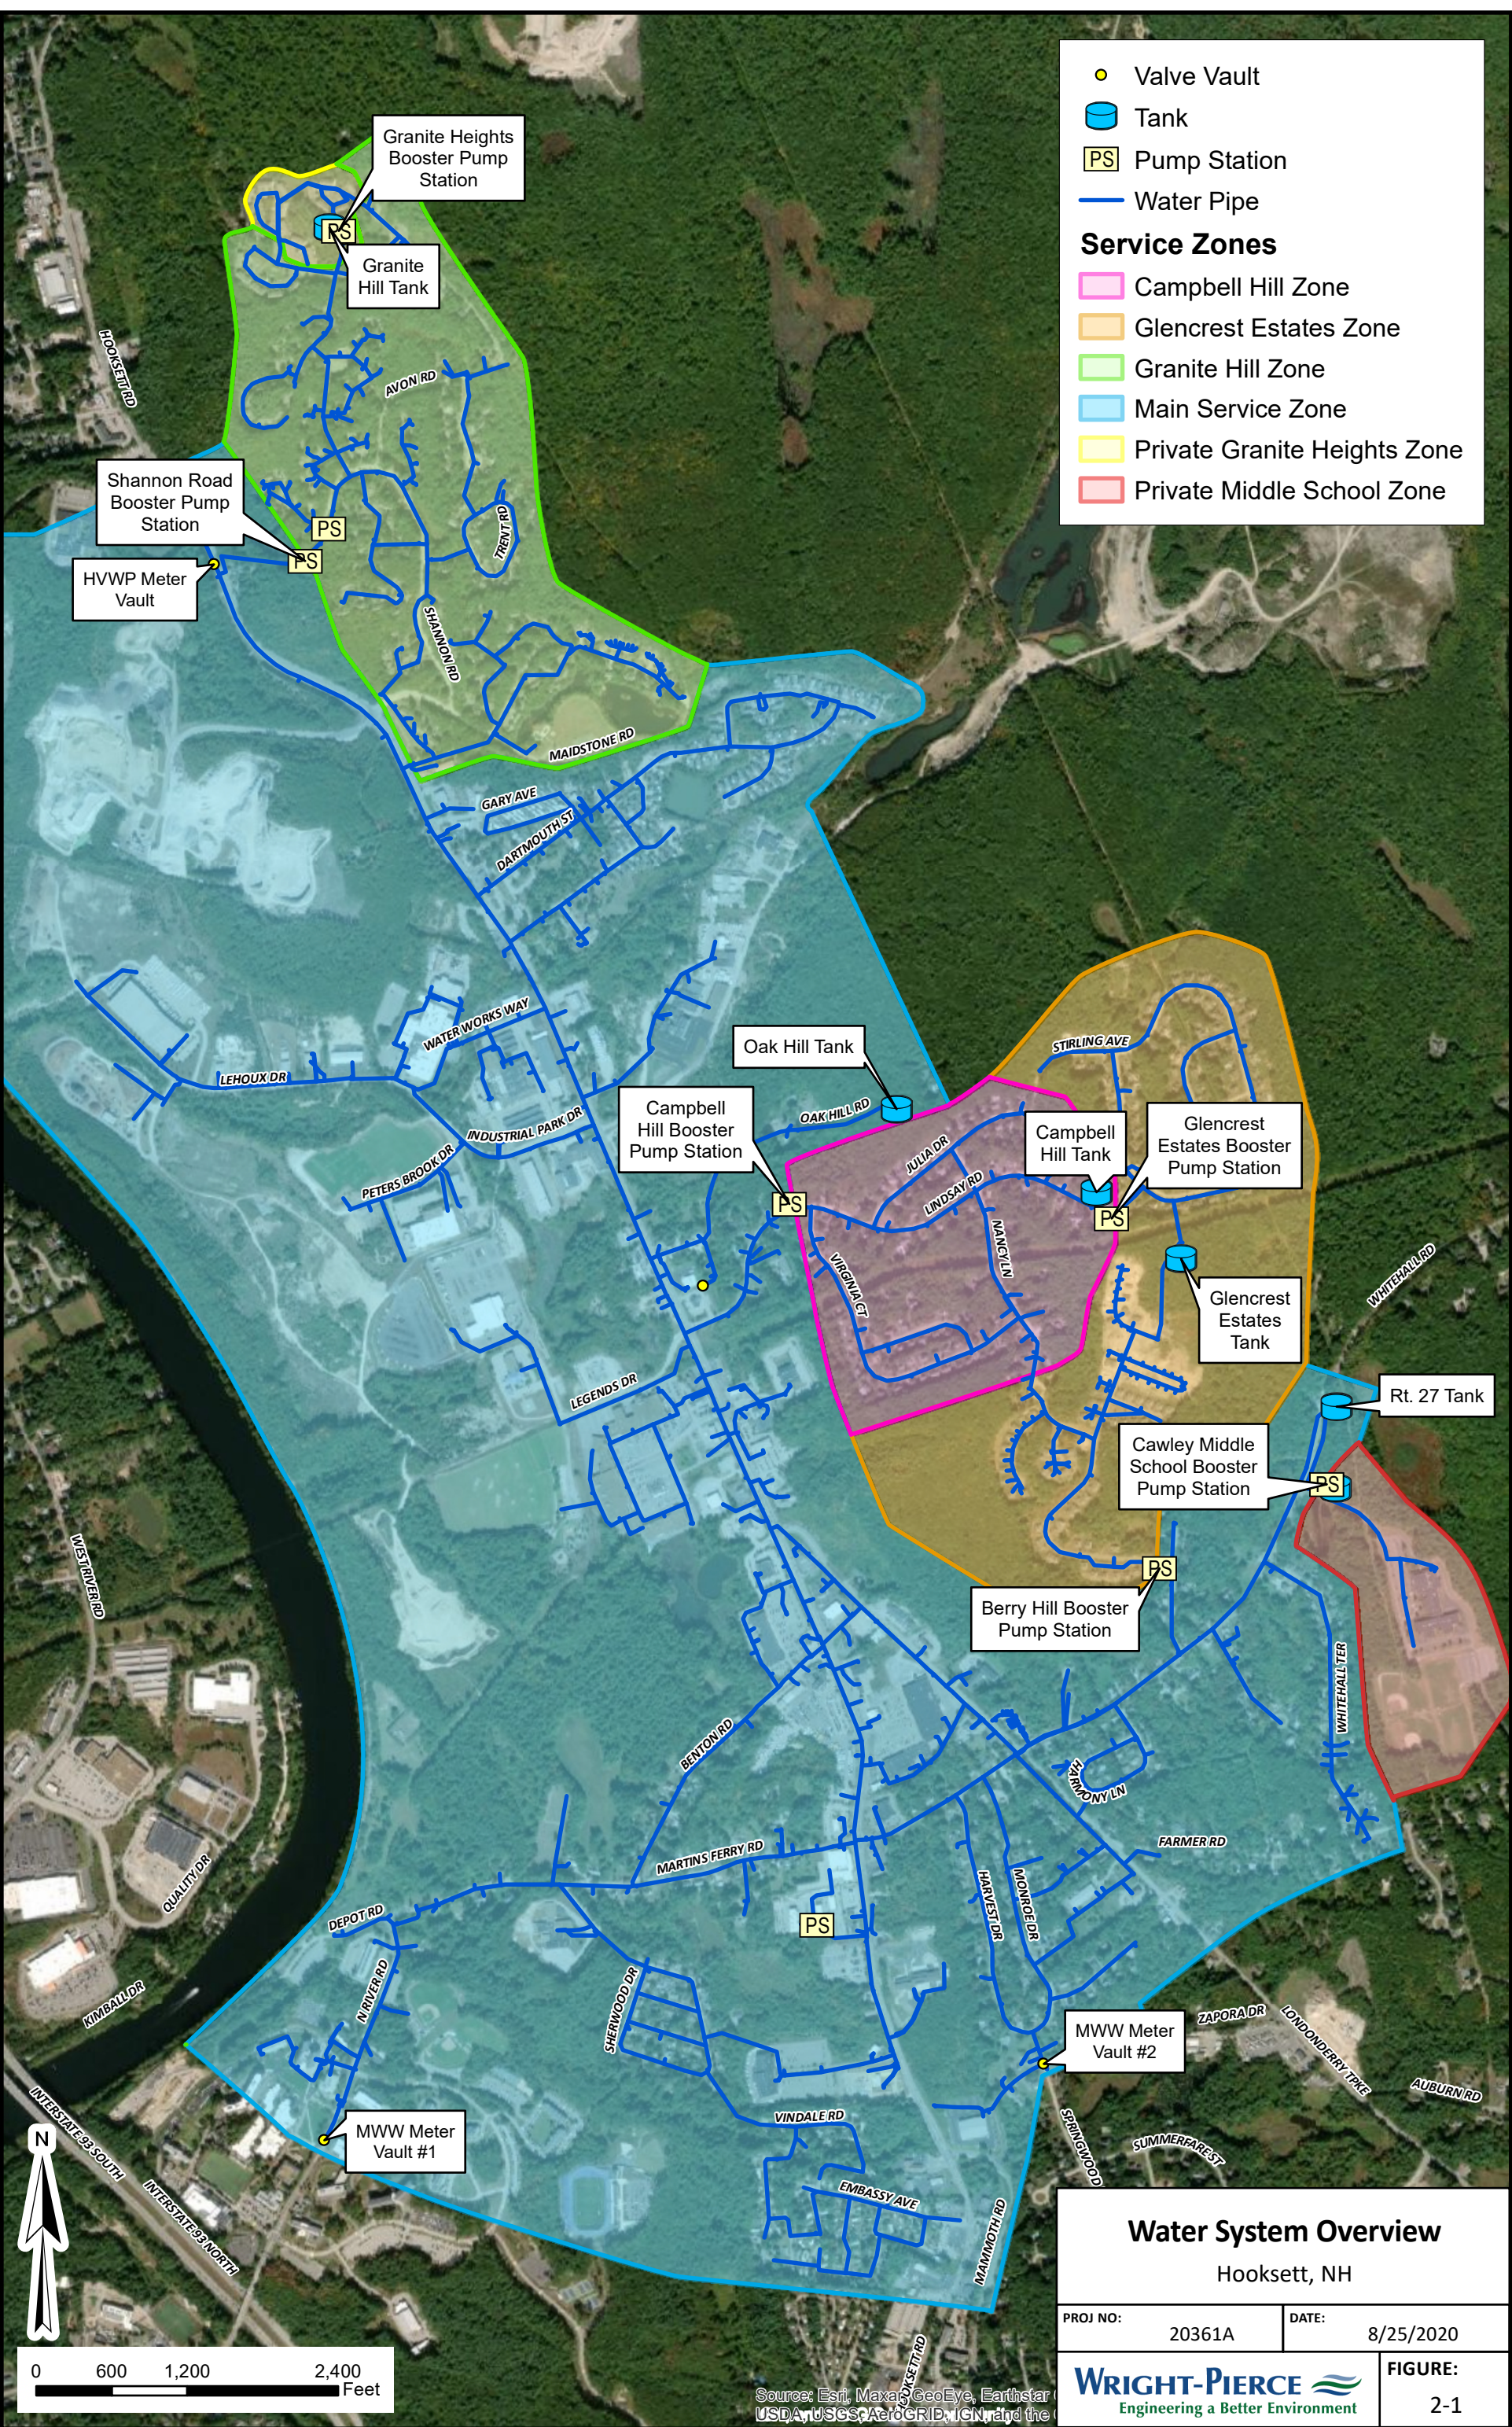

- Valve Vault
- Tank
- PS Pump Station
- Water Pipe

**Service Zones**

- Campbell Hill Zone
- Glencrest Estates Zone
- Granite Hill Zone
- Main Service Zone
- Private Granite Heights Zone
- Private Middle School Zone

**Water System Overview**  
Hooksett, NH

PROJ NO:	20361A	DATE:	8/25/2020
<b>WRIGHT-PIERCE</b> <small>Engineering a Better Environment</small>			<b>FIGURE:</b> 2-1